



Example Proposed Side Elevation
Scale: 1:50
0m 1m 2m 3m 4m 5m 6m

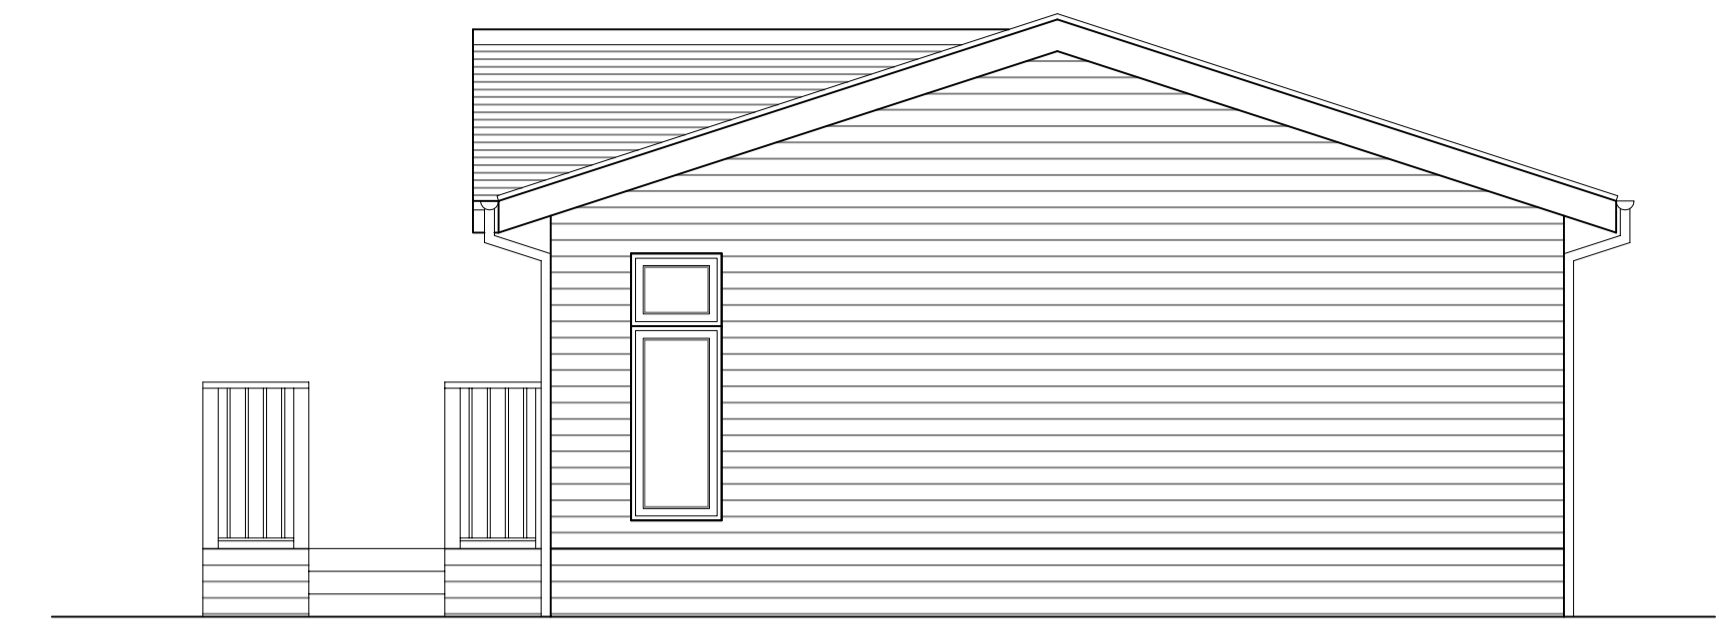


Example Proposed End Elevation
Scale: 1:50
0m 1m 2m 3m 4m 5m 6m

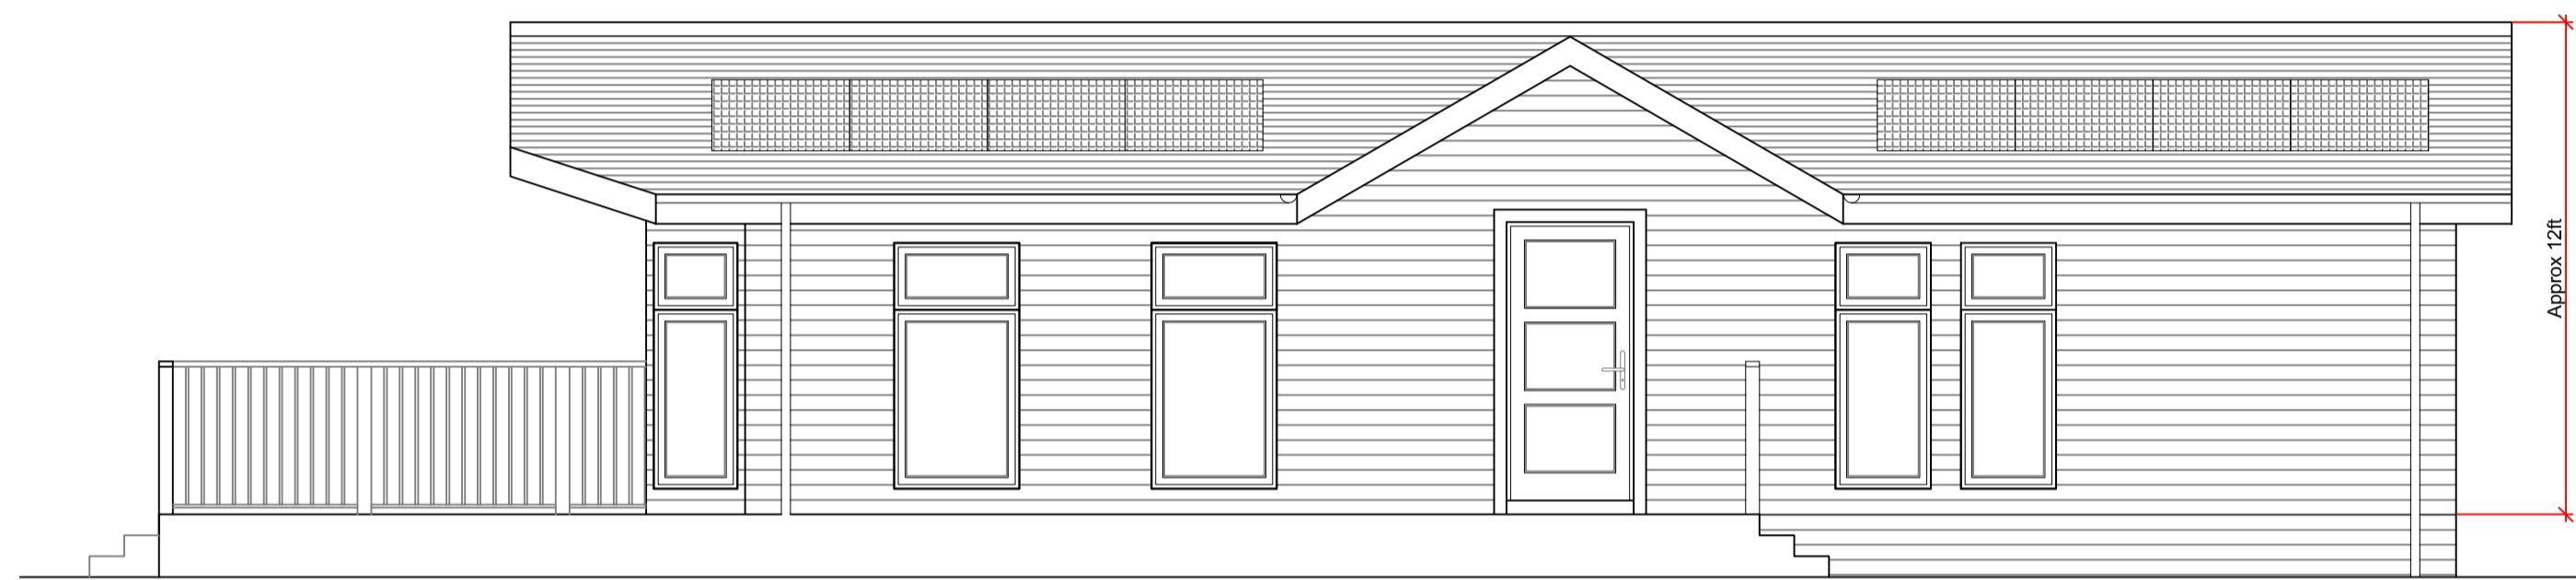

Example Proposed Side Elevation
Scale: 1:50
0m 1m 2m 3m 4m 5m 6m



Example Proposed End Elevation
Scale: 1:50
0m 1m 2m 3m 4m 5m 6m

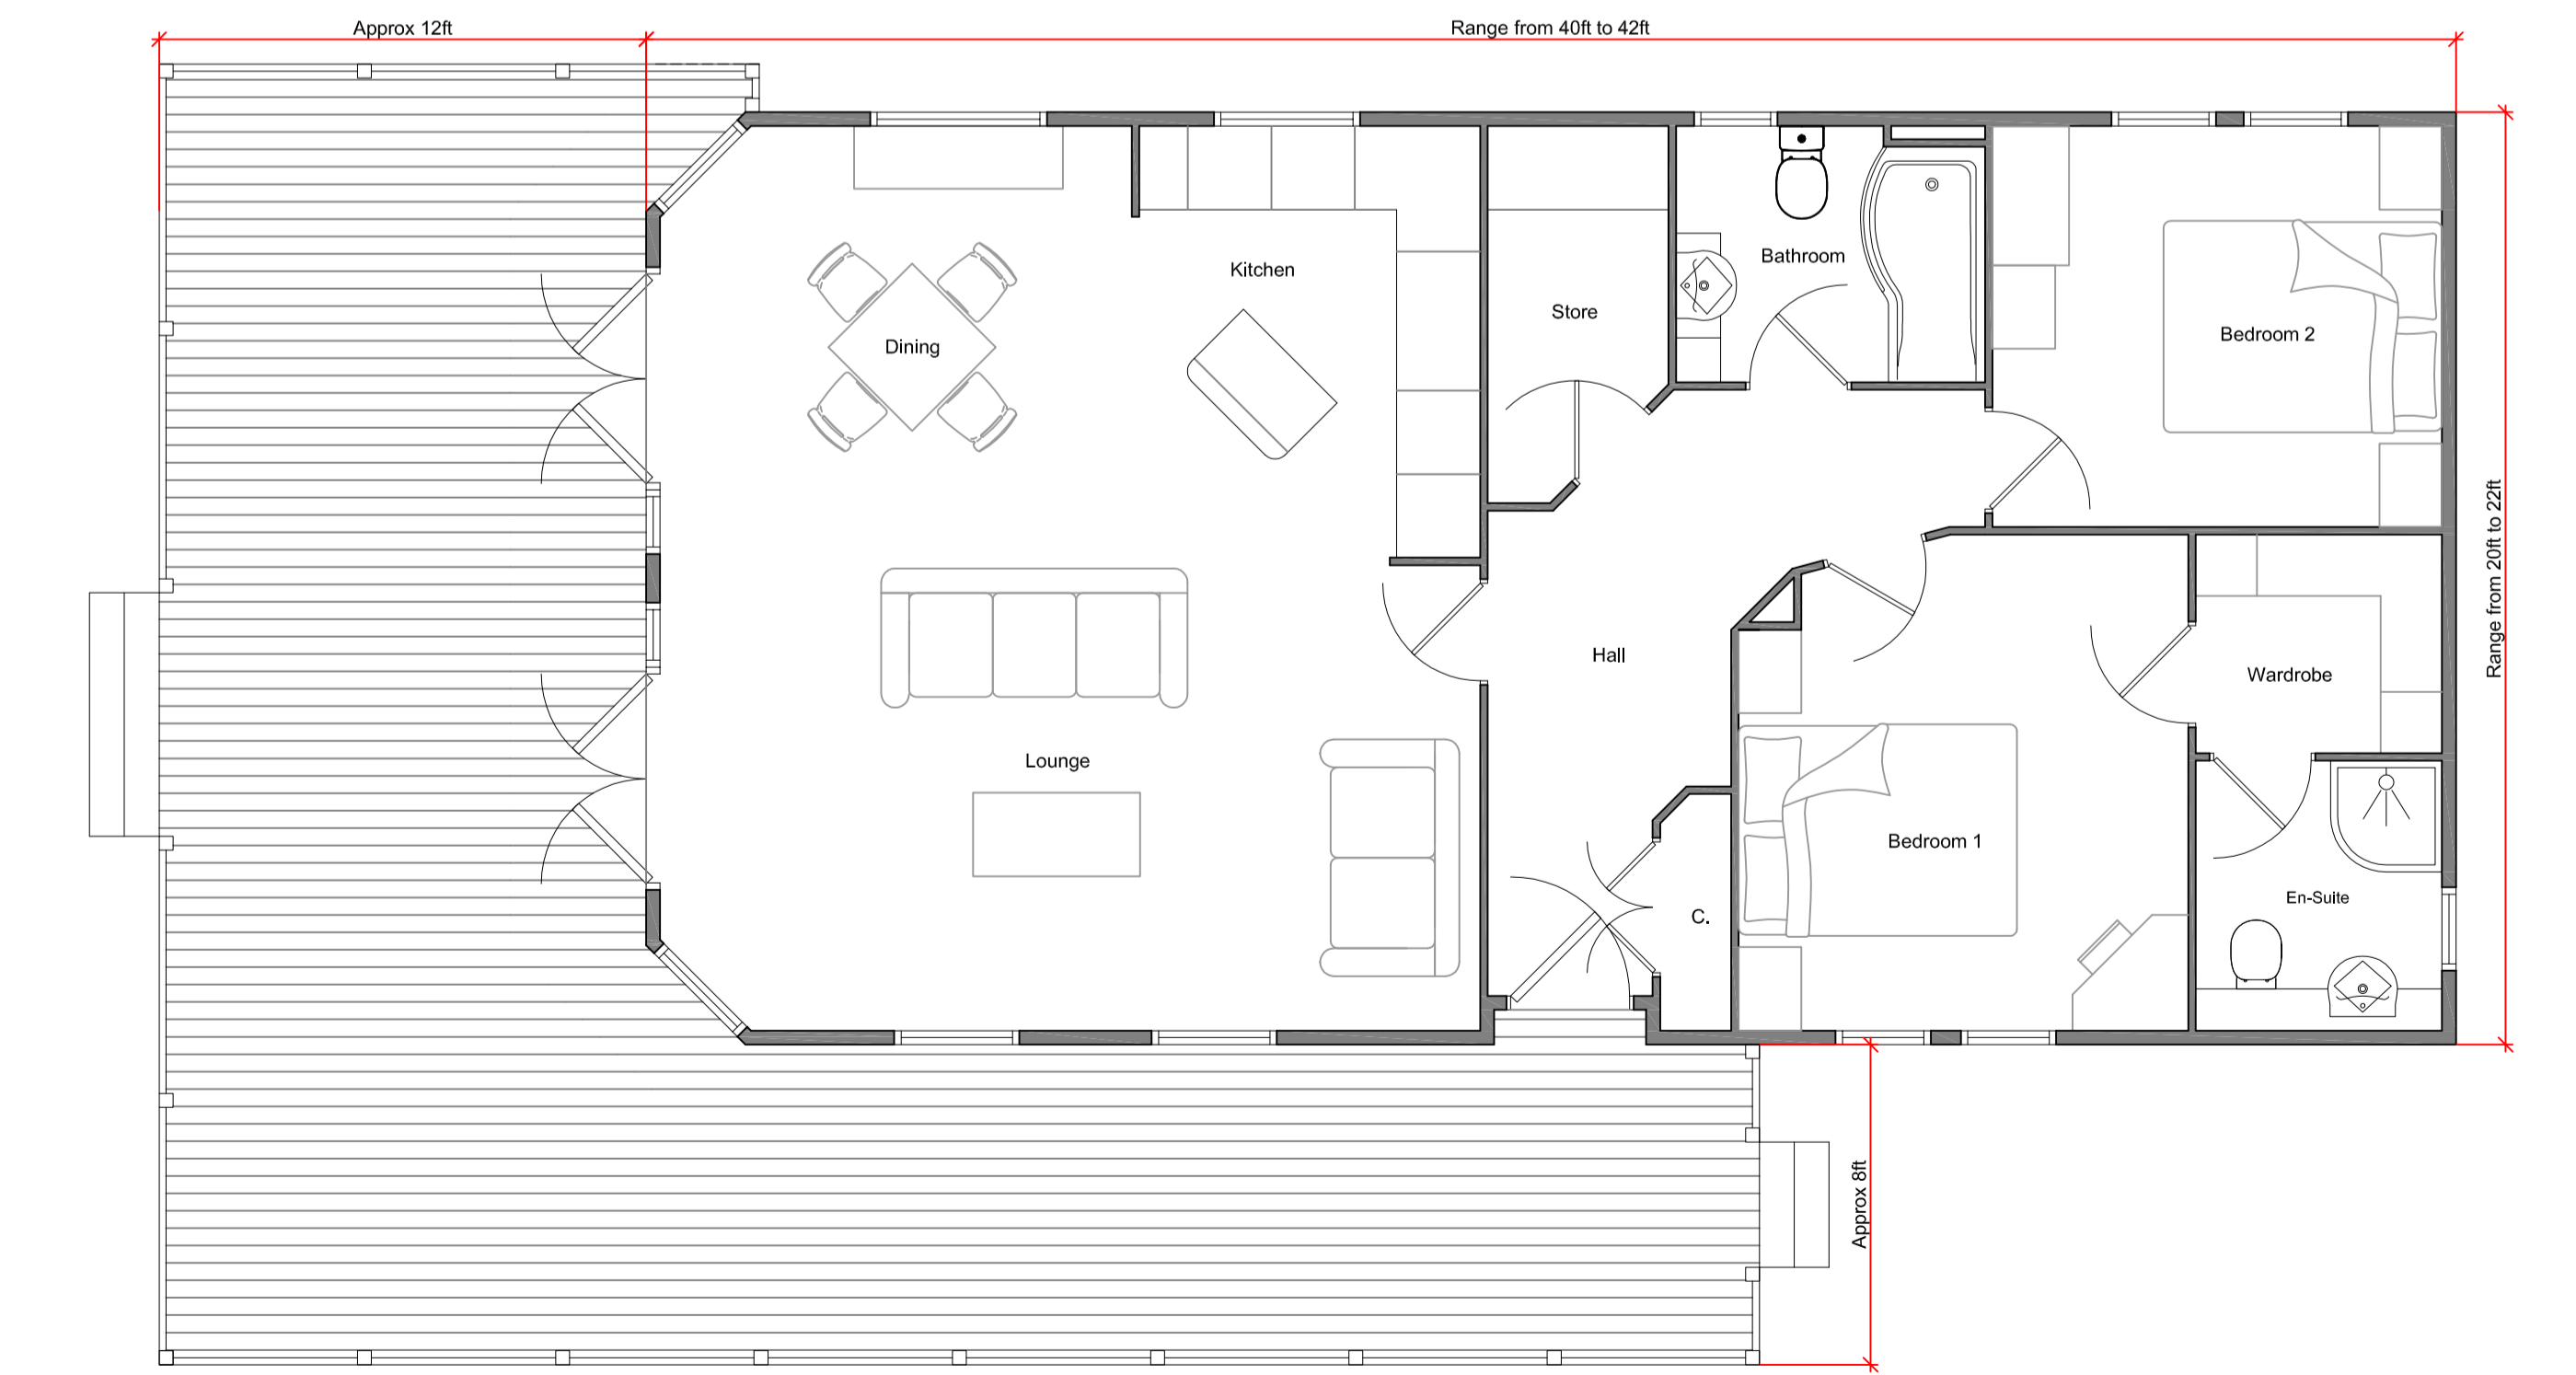

Example Proposed Floor Plan
Scale: 1:50
0m 1m 2m 3m 4m 5m 6m

Materials

Roof - Lightweight steel roofing system (Metrotile or equal equivalent)**.

Wall - Wood composite cladding (CanExel or equal equivalent)*.

Windows and Doors - PVCu with double glazed units.

*CanExel is the preferred product as it is a 'SFI' (Sustainable Forestry Initiative) Certified Participant. CanExel comes in a range of colours, a selection of which can be agreed with the Local Planning Authority, and is a durable yet aesthetically pleasing natural timber alternative.

**Metrotile offer a range of different cladding profiles and colours, a selections of which can be agreed with the Local Planning Authority. Metrotile profiles are pressed with a minimum of 25% recycled materials.

Design Considerations

The floor plans and elevations on this drawing represent an example size and style of lodge which could be located on the site. The lodges will vary in size and style but all will be defined as 'caravans' under the Caravans Sites Act 1968.

A range of colours will be selected to bring a variance and interest to the development.

The size of the decking and position of the steps will vary as per the dimensions provided. The elevations on this drawing to not take into account site contours which vary throughout the site.

All lodges will have photovoltaic panels on the roof, the number and orientation may change from lodge to lodge.

THESE DRAWINGS ARE FOR STATUTORY APPROVAL PURPOSES ONLY
Do not scale drawing.
These drawings are subject to Copyright Laws
© Richard Amos Ltd.

Richard Amos Ltd.
Chartered Architectural and Building Surveying Services

2 Golden Square, Duns, Berwickshire, TD11 3AW.
Tel: (01361) 882 599. Fax: (01361) 882 577.
E-mail: ra@richardamosltd.co.uk
Registered Office: 2 Golden Square, Duns, Berwickshire, TD11 3AW.
Registered in Scotland, Company No. 240332 V.A.T Reg. No. 502 4656 71

CLIENT:
Mr & Mrs Tait

PROJECT:
Proposed Holiday Park Development
Associated Works at Land Adjacent
(West) of Willowdean House, Foulden.

TITLE:
Lodge - Example Design Drawing

DRAWING NO:
17/B551/PL05

DRAWN BY: DB

SCALE: 1:50

DATE: 04/10/2018

REV: -

I HEREBY CERTIFY THAT THIS IS A TRUE COPY OF THAT REFERRED TO IN MY APPLICATION FOR BUILDING WARRANT.
SIGNED: DATE:

A1